


# LAKE TIMBERLINE PLAT 32 1145

BEING A SUBDIVISION OF A PART OF THE SOUTH 1/2 OF SECTION 14 AND A PART OF THE N 1/2 OF THE NW 1/4 OF SECTION 23 ALL IN TOWNSHIP 36 NORTH, RANGE 4 EAST OF THE FIFTH PRINCIPAL MERIDIAN.

SCALE 1 INCH = 100 FEET

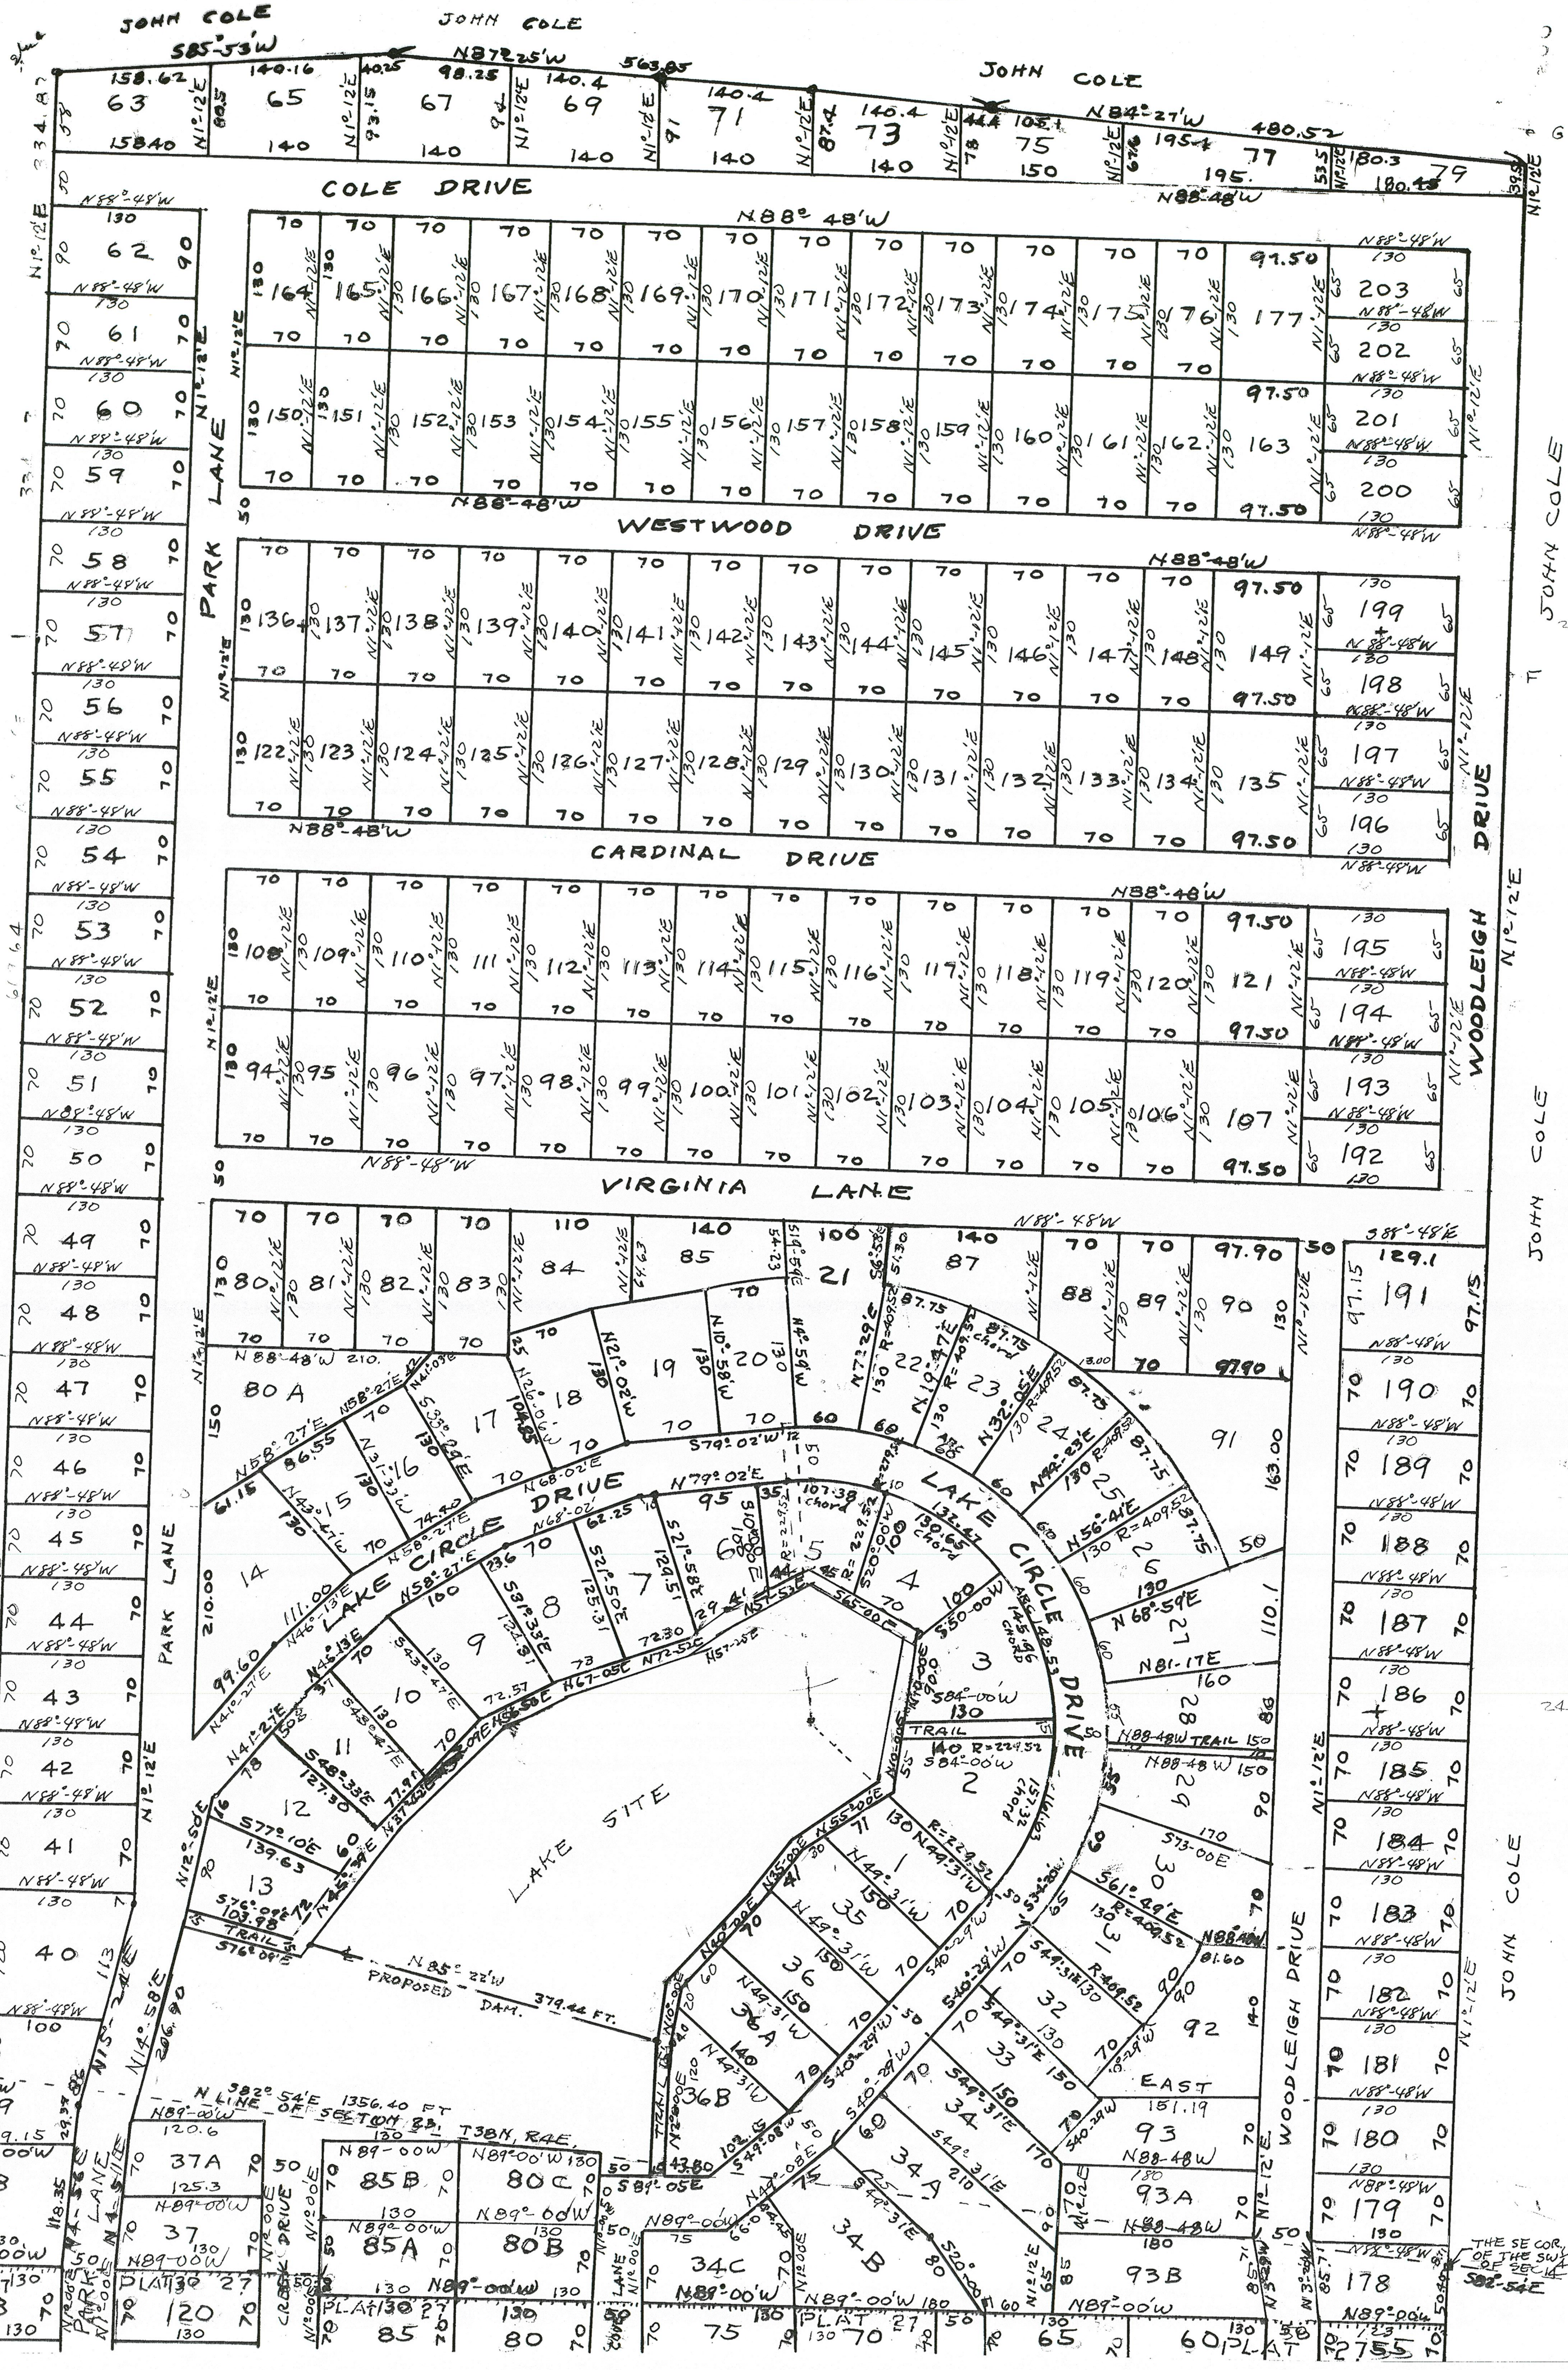

John Cole  
 FENCE CORNER  
 AT THE NW CORNER  
 OF SECTION 23, T36N, R4E  
 N84°04'21"W 1362.03 FT  
 TO ANGLE IRON  
 AT NW CORNER  
 OF SECTION 23

THE SE COR  
 OF THE SW 1/4  
 OF SEC 23-14  
 S82°54'E